



LGT MIDWAY POINT

CHILDCARE CENTRE


CUMULUS RESPECTFULLY ACKNOWLEDGES THE FIRST PEOPLES OF AUSTRALIA, THEIR ELDERS PAST, PRESENT AND EMERGING, WHO WERE AND ARE THE KEEPERS OF THEIR CULTURAL AND SPIRITUAL KNOWLEDGE AND TRADITIONS, AND THE TRADITIONAL OWNERS OF THE LAND ON WHICH WE LIVE AND WORK.

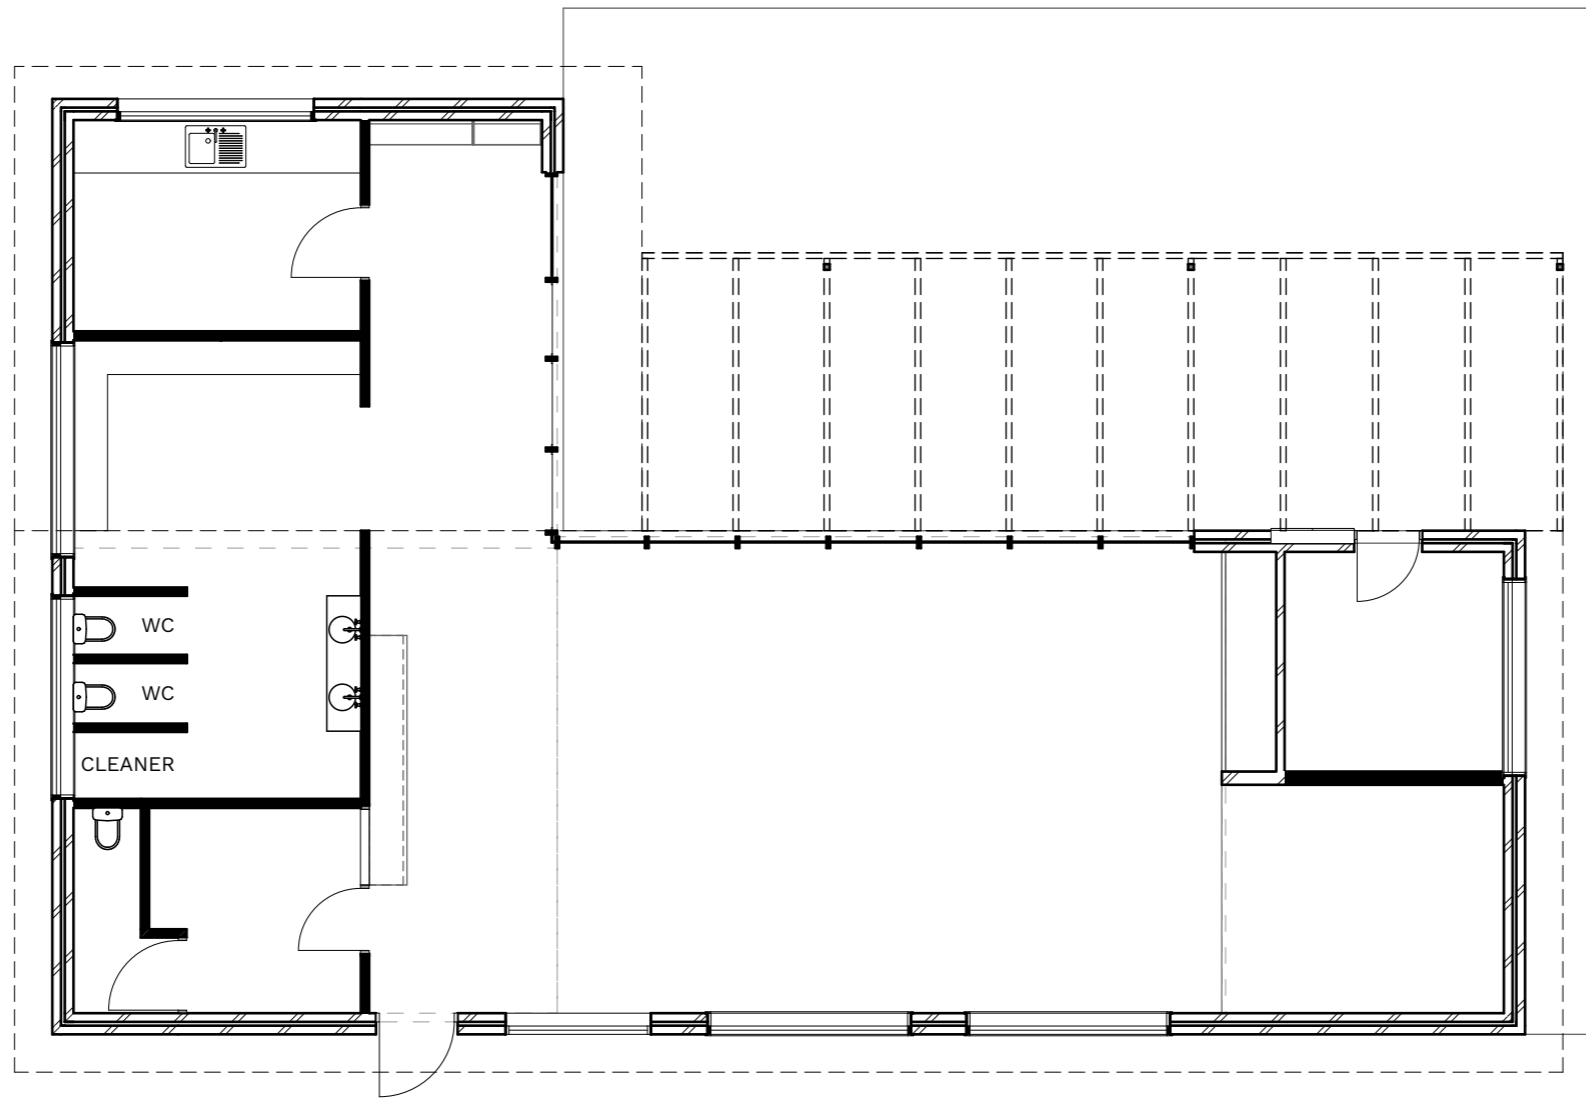


01 EXISTING BUILDING PLAN
1:100

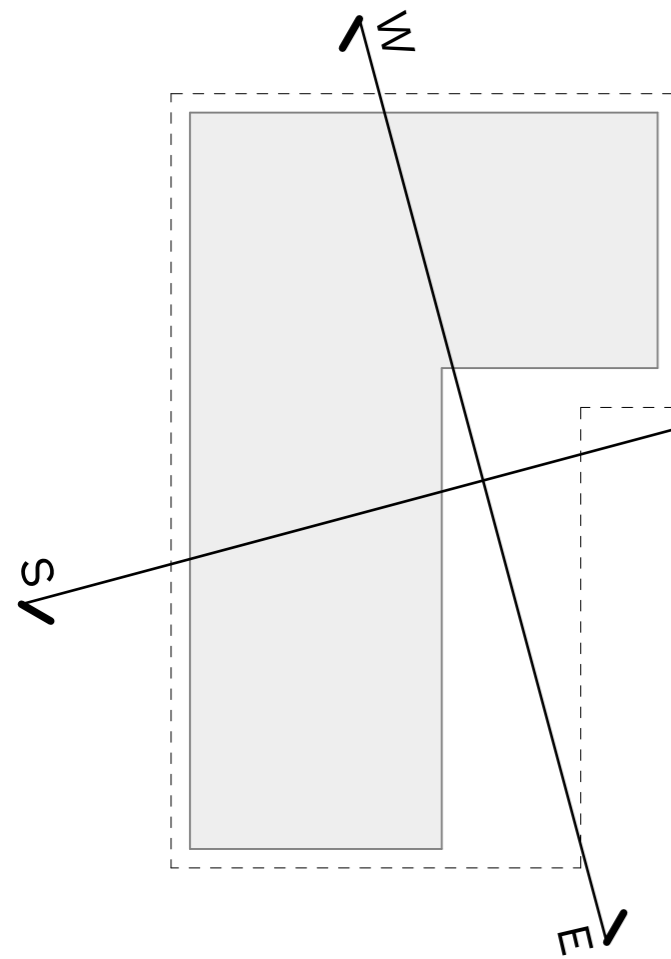


01. ORIENTATION

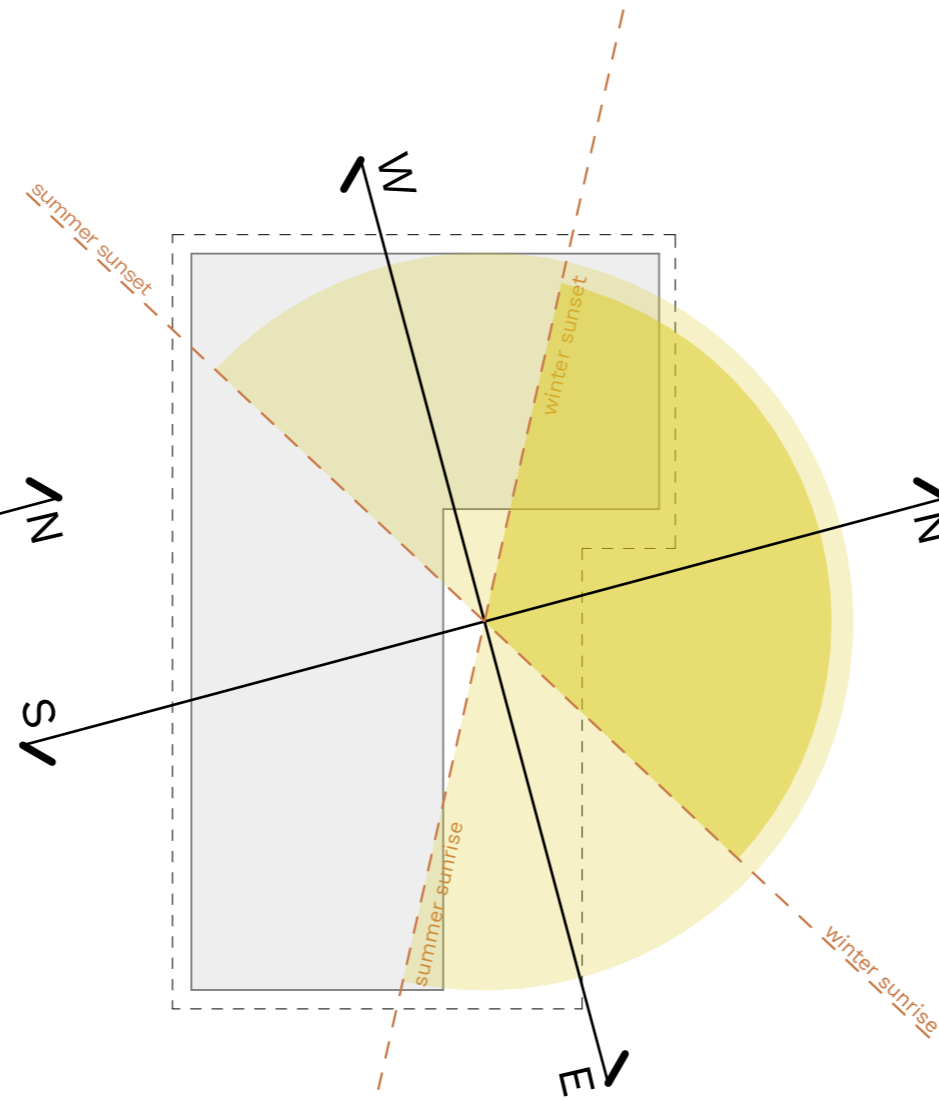


02. SOLAR ACCESS

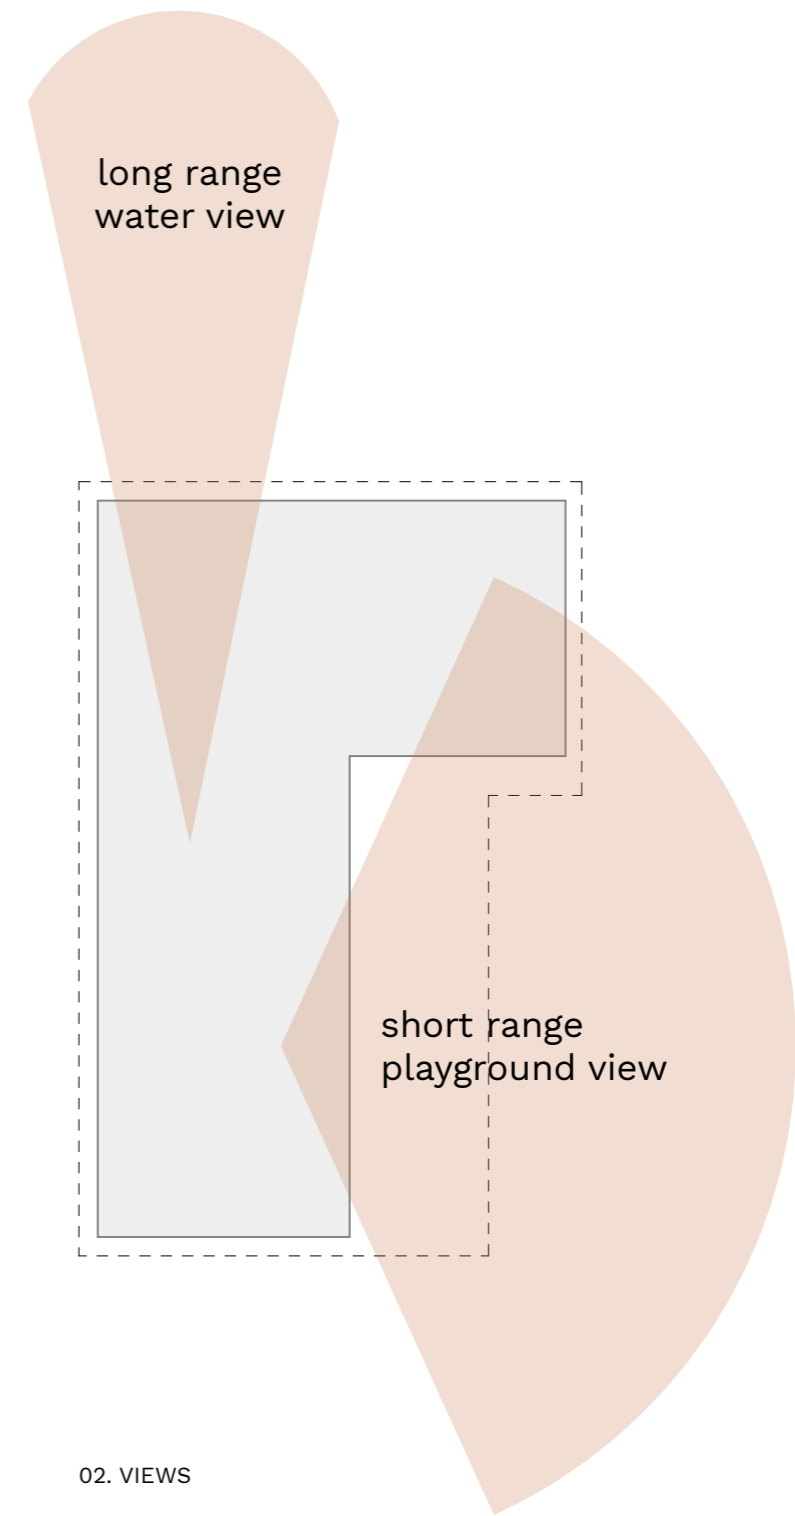

02. VIEWS

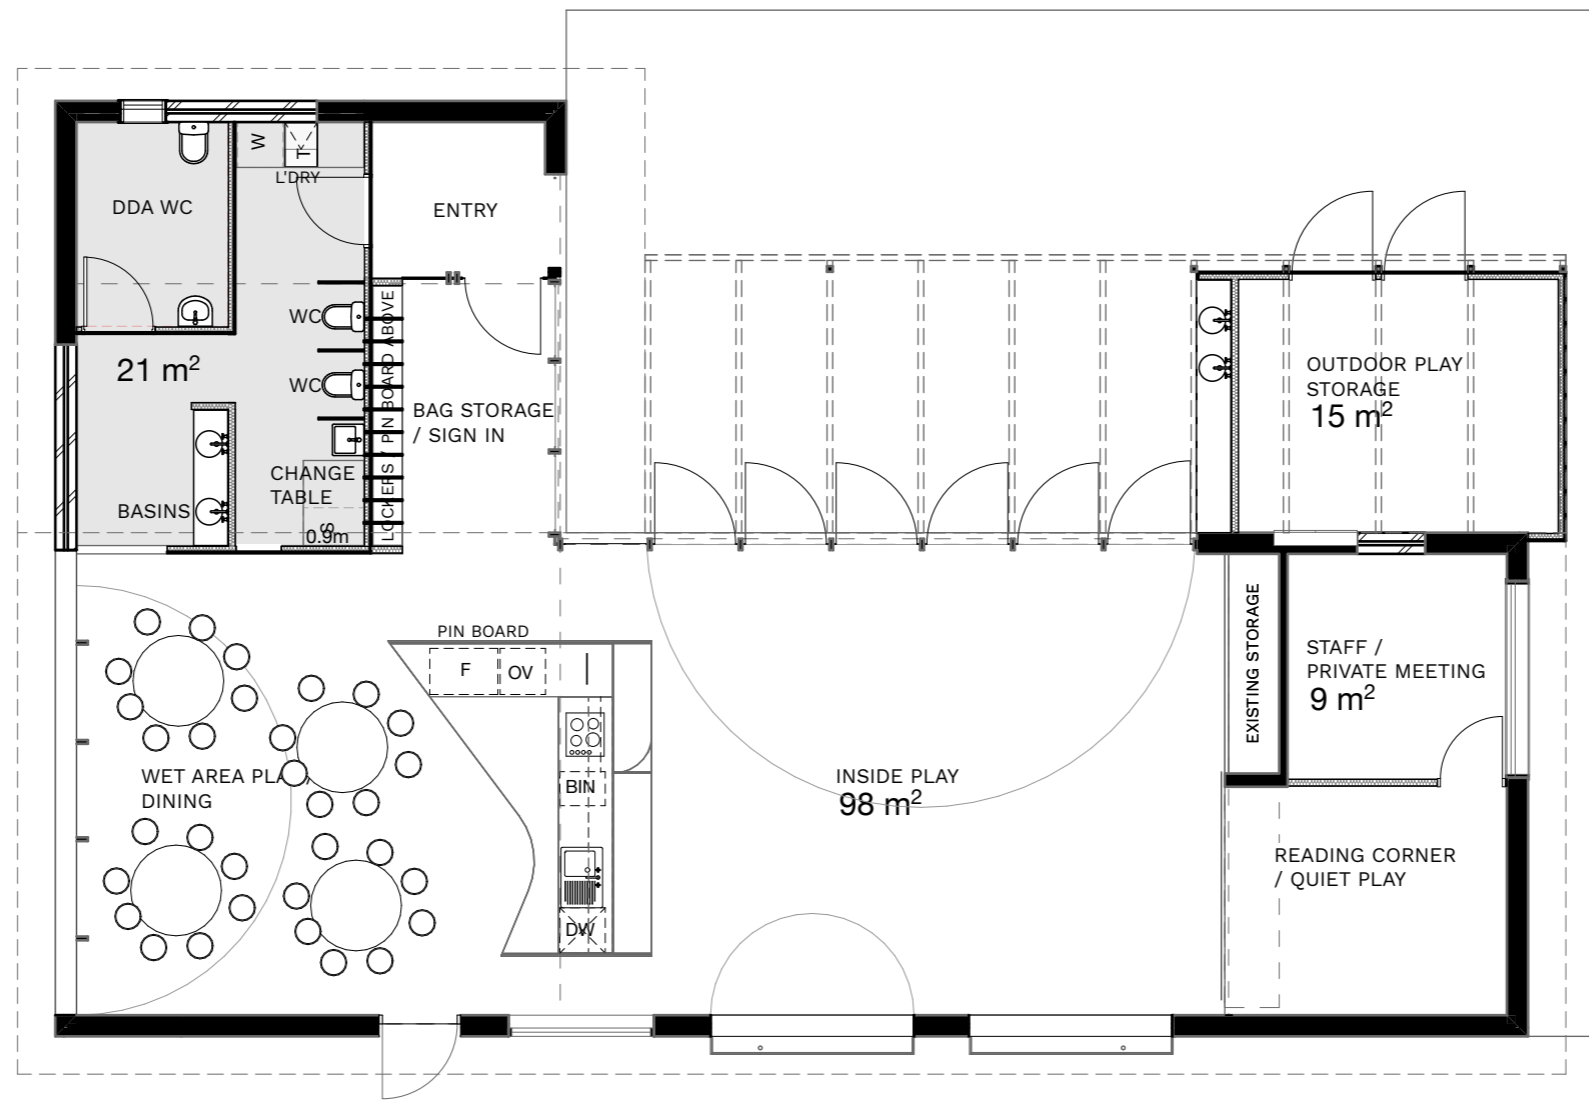

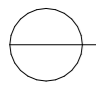
 PROPOSED PLAN
 1:100

PROPOSED PLAN

21/2/22

MU
 CU LUS^{EST 2011}



○ VIEW 01

3D IMAGE

21/2/22

MU
CU LUS^{EST 2011}





VIEW 01

3D IMAGE

21/2/22

MU
CU LUS^{EST 2011}

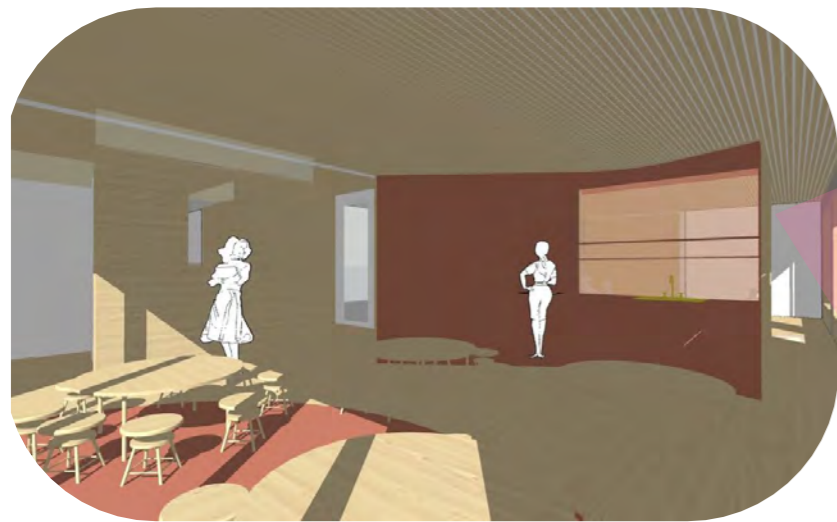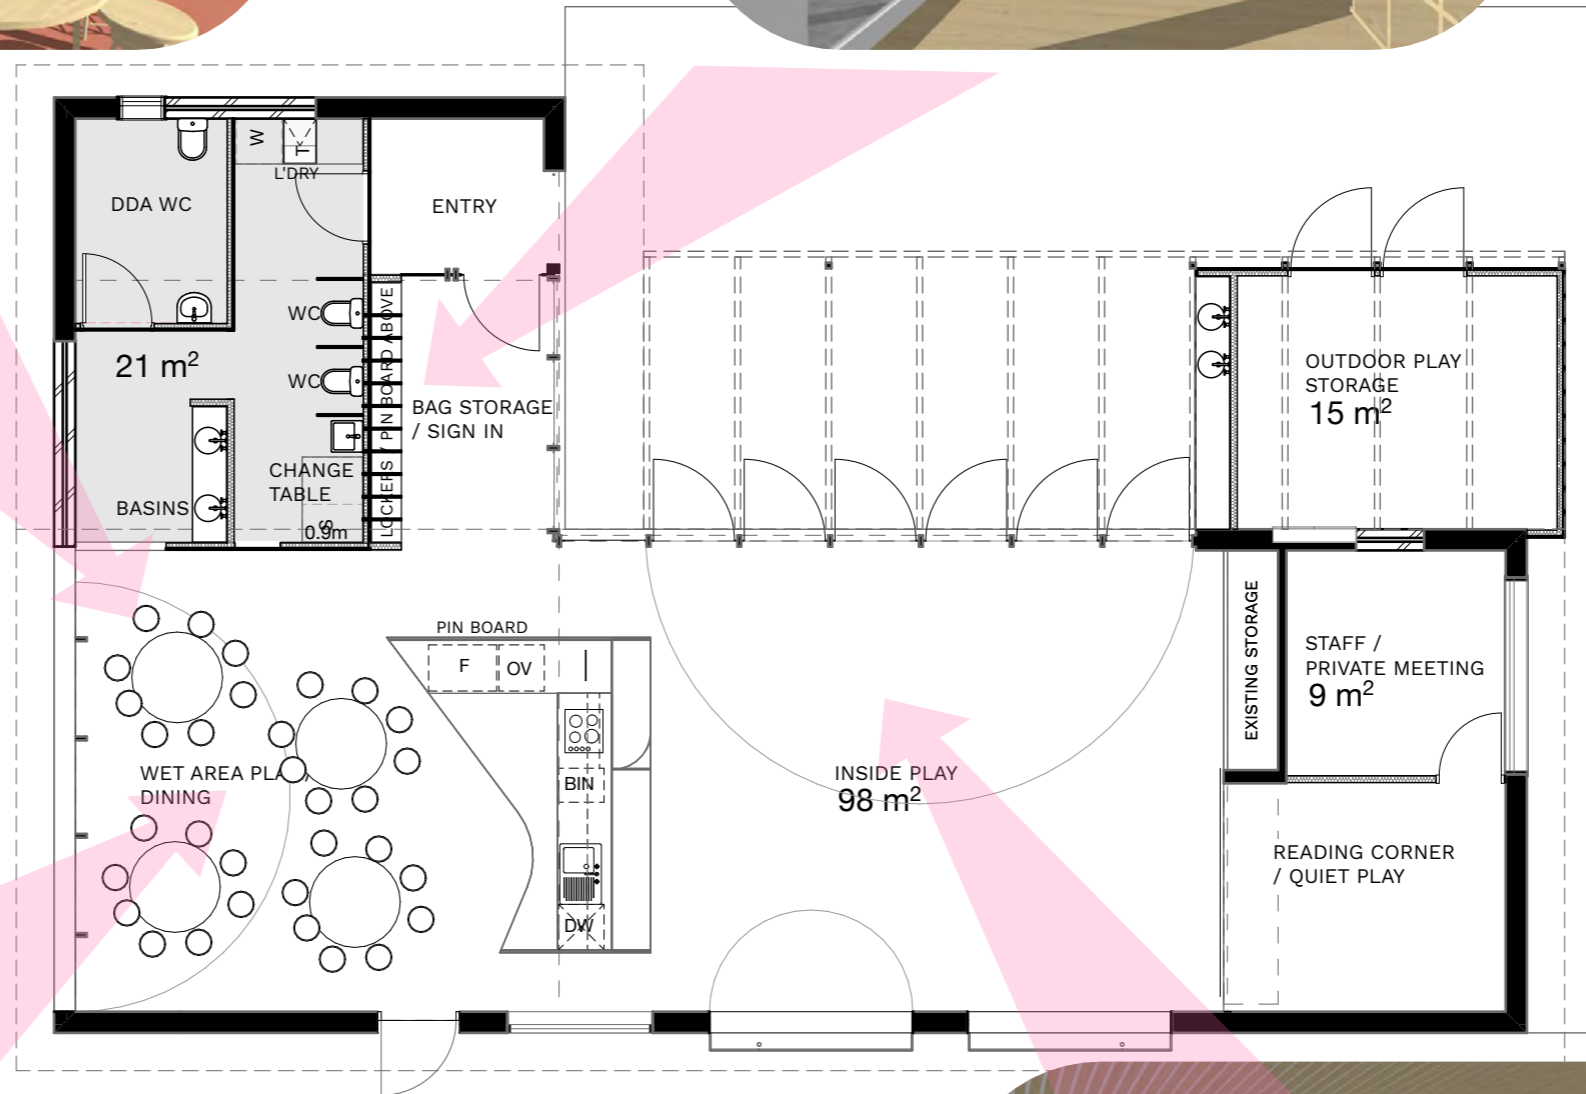

PROPOSED PLAN
1:100

3D IMAGE